

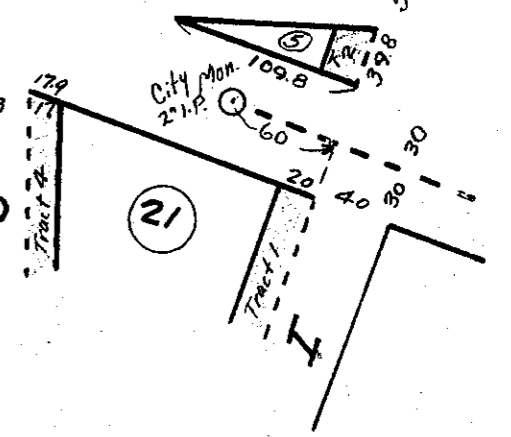


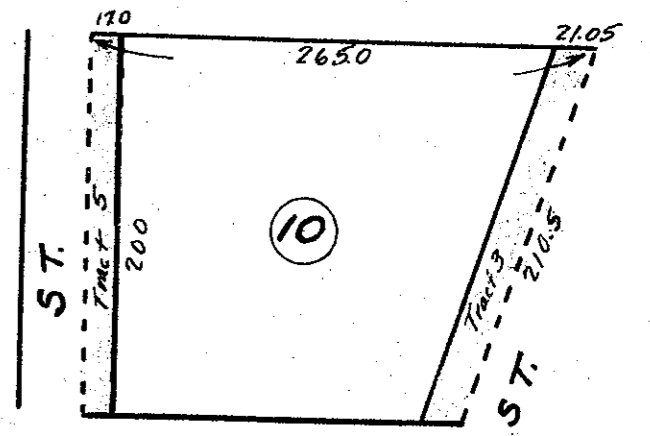

Initial Point Tohl's First Add
3/4" pipe

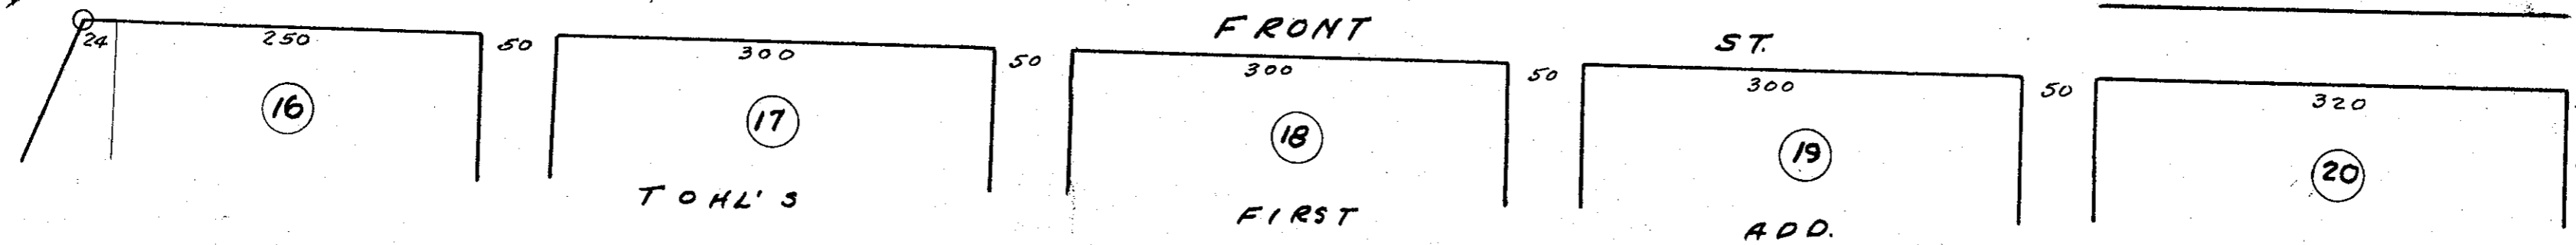

W.A. Markham

CITY OF NEHALEM
 VACATION OF PARTS OF I ST. AND J ST.
 Scale 1" = 100'
 W.A. Markham, Reg. Engr #1842.
 27-3.N.10.

D/100

F-40-80