



FELLOE GUARD DETAIL

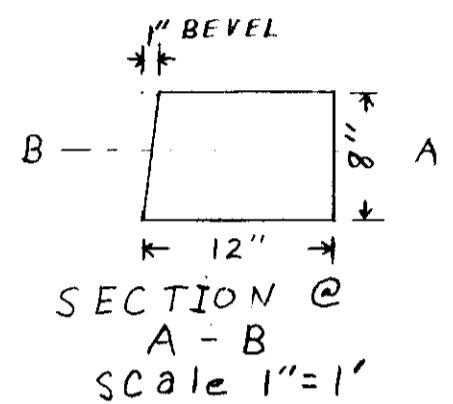


MATERIAL LIST

- 22-8" X 12" X 20' FELLOE GUARD A-B SECTION
- 2-8" X 12" X 20' FELLOE GUARD A-B "
- 1-8 X 12 X 19'6" FELLOE GUARD A-B "
- 1-8 X 12 X 19'6" FELLOE GUARD B-A "
- 1-8 X 12 X 14' FELLOE GUARD A-B "
- 50-GUARD POST

ALL MATERIAL TREATED; CREOSOTE - PETROLEUM 50/50 MIXTURE. BOLT HOLES 1/32" OVERSIZE. LUMBER TO BE STANDARD OR BETTER GRADE.

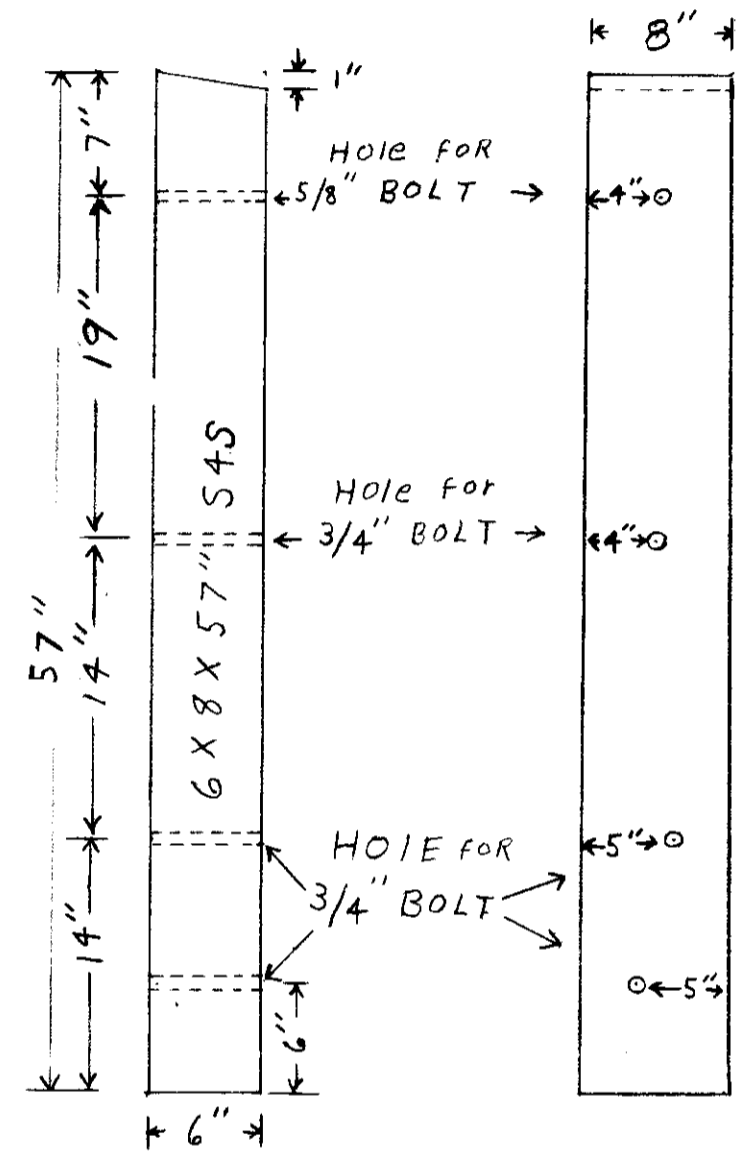

POST DETAIL
Scale 3/16" = 1"

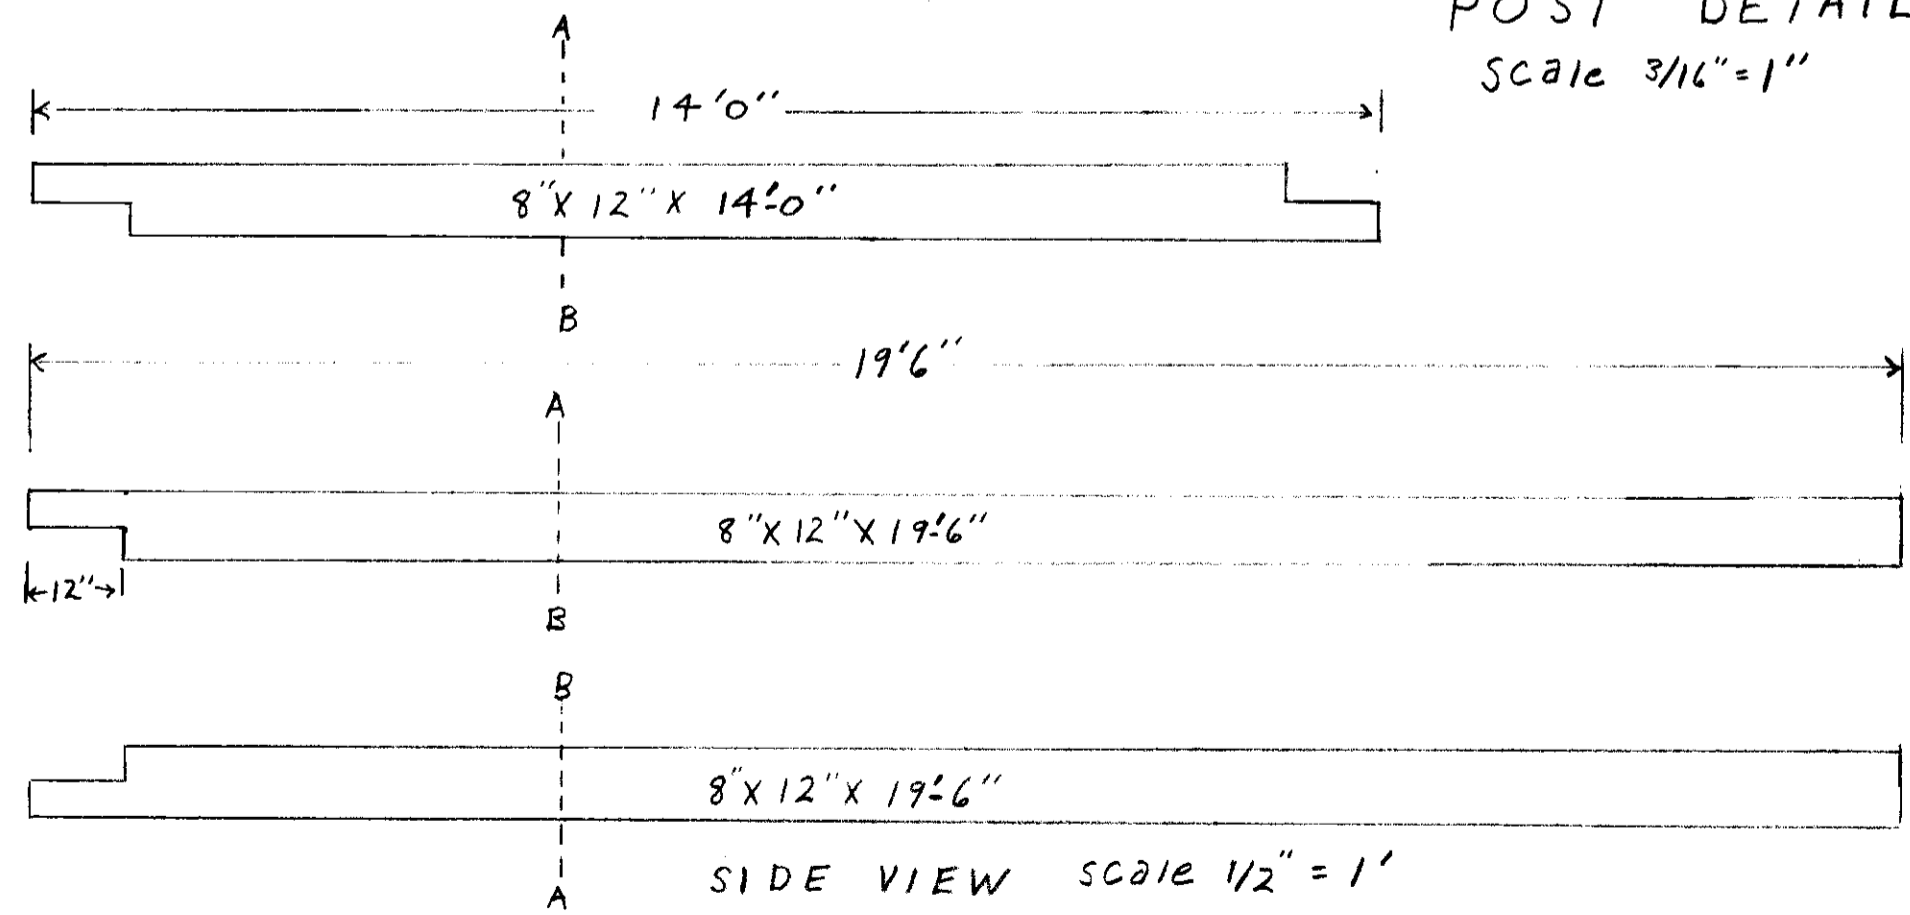

TILLAMOOK COUNTY SHOP DRAWING
FELLOE GUARD & GUARD POST DETAIL
Scale; AS NOTED