

TWP 15; R 9W, W.M

Chris Wyss
32-540

Barn

Hse

Lot 13
Peter Wyss
73-616

(MRF 6 F-17-E)
FAIRVIEW CO R.O.

14° G.L.

New R.W. 10' for
Widen R.B. 10' for
Sight Clearance
Borrow

8307-A
Deed RW-8332
0.11 Ac.
New R.W. 10'
Widen R.B. 10' for Borrow

South 300
W.A. McMinimee
80-133
20' New R.W. for
Widen R.B. 20' for
Bor & Sight Clean 3'
Av. 8' cut.

12" Pipe 32' Stock Pass
24" Pipe 90' New
Fill Bridge


W.A. McMinimee
80-133
East 693'

BARRY McMINIMEE PROPERTY
Creek


Set Fence back to 20'

500' West of Sec Cor

22 23
24
Sec Cor
1/4 I.P.
Brass Cap

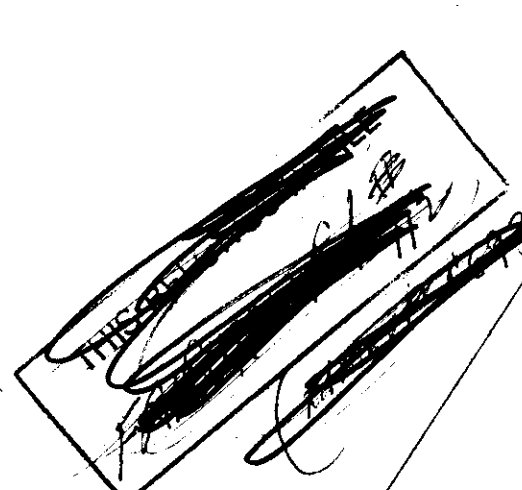

THIS MAP
SAME AS
A-1811
F-40-303

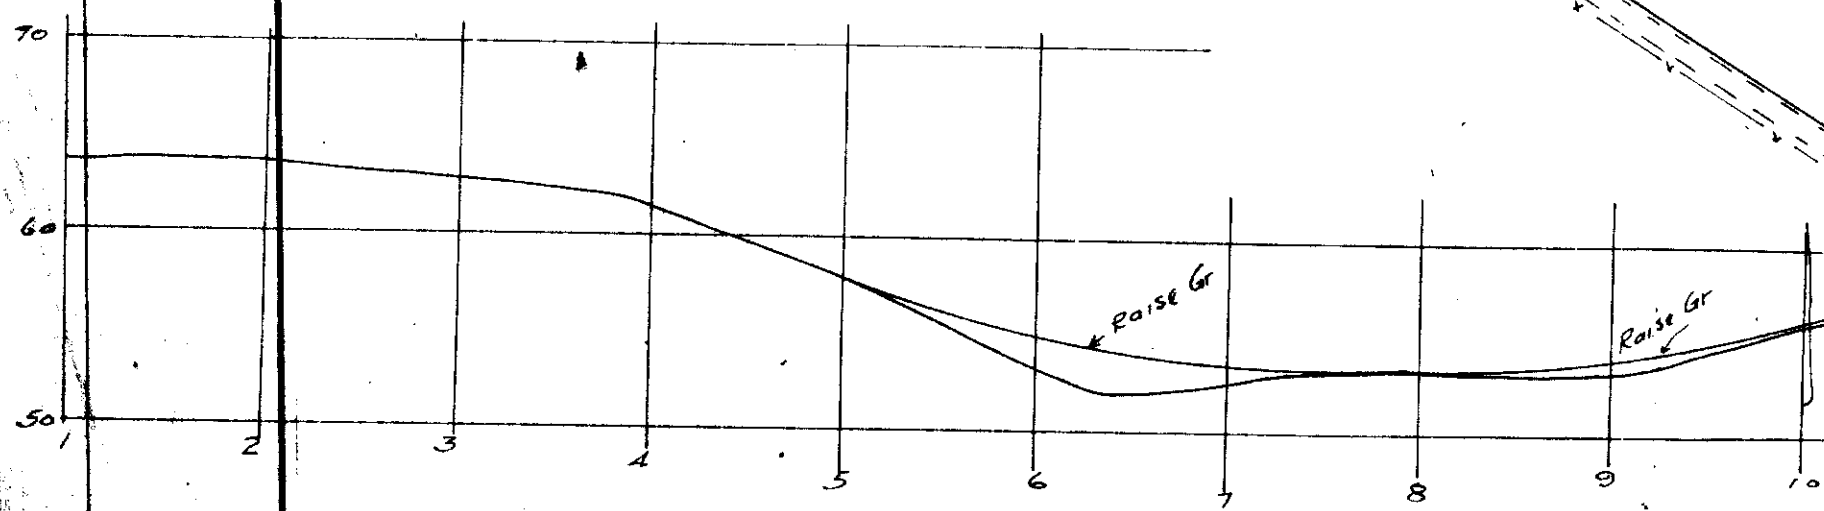

OREGON STATE HIGHWAY DEPARTMENT	
Acquire From	W.A. McMinimee and Peter Wyss
For	TEMPORARY REVISION
Highway	WILSON RIVER
County	TILLAMOOK 22.23-26-27-1-39
Scale 1"=100'	Date Oct. 10. 1945

1"=400' 38-26-16 J.H. Scott
F-40-303 Res Engr