
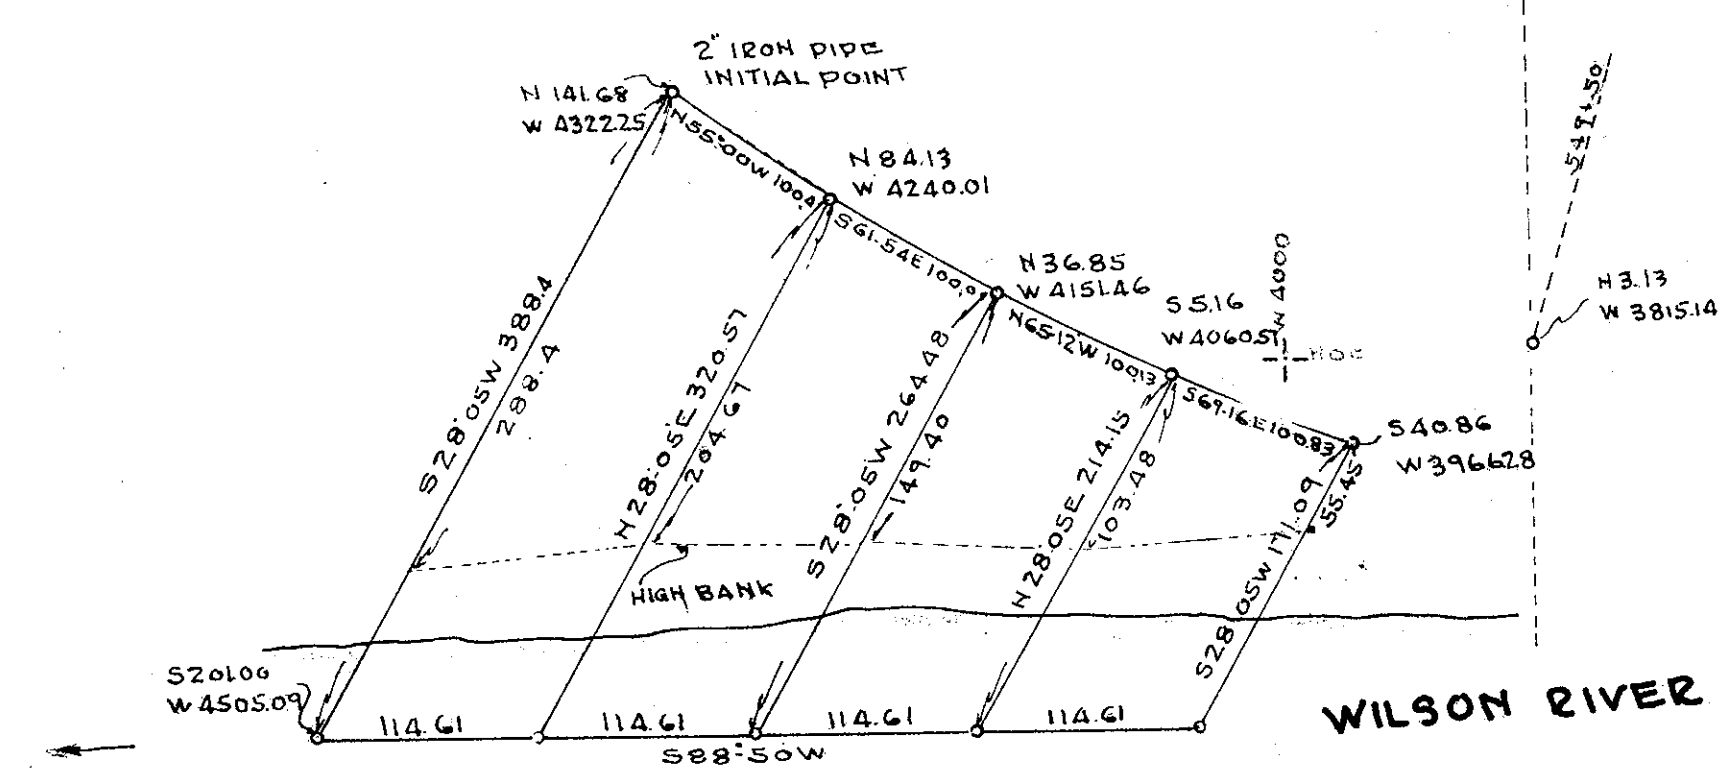


SURVEYORS CERTIFICATE
 I, W. E. Anderson, County Surveyor of Tillamook Co., Oregon do hereby certify that this map was made from notes taken during an actual survey made by me in Nov. 1949, and that it correctly represents the property herein shown.
 W. E. Anderson
 County Surv

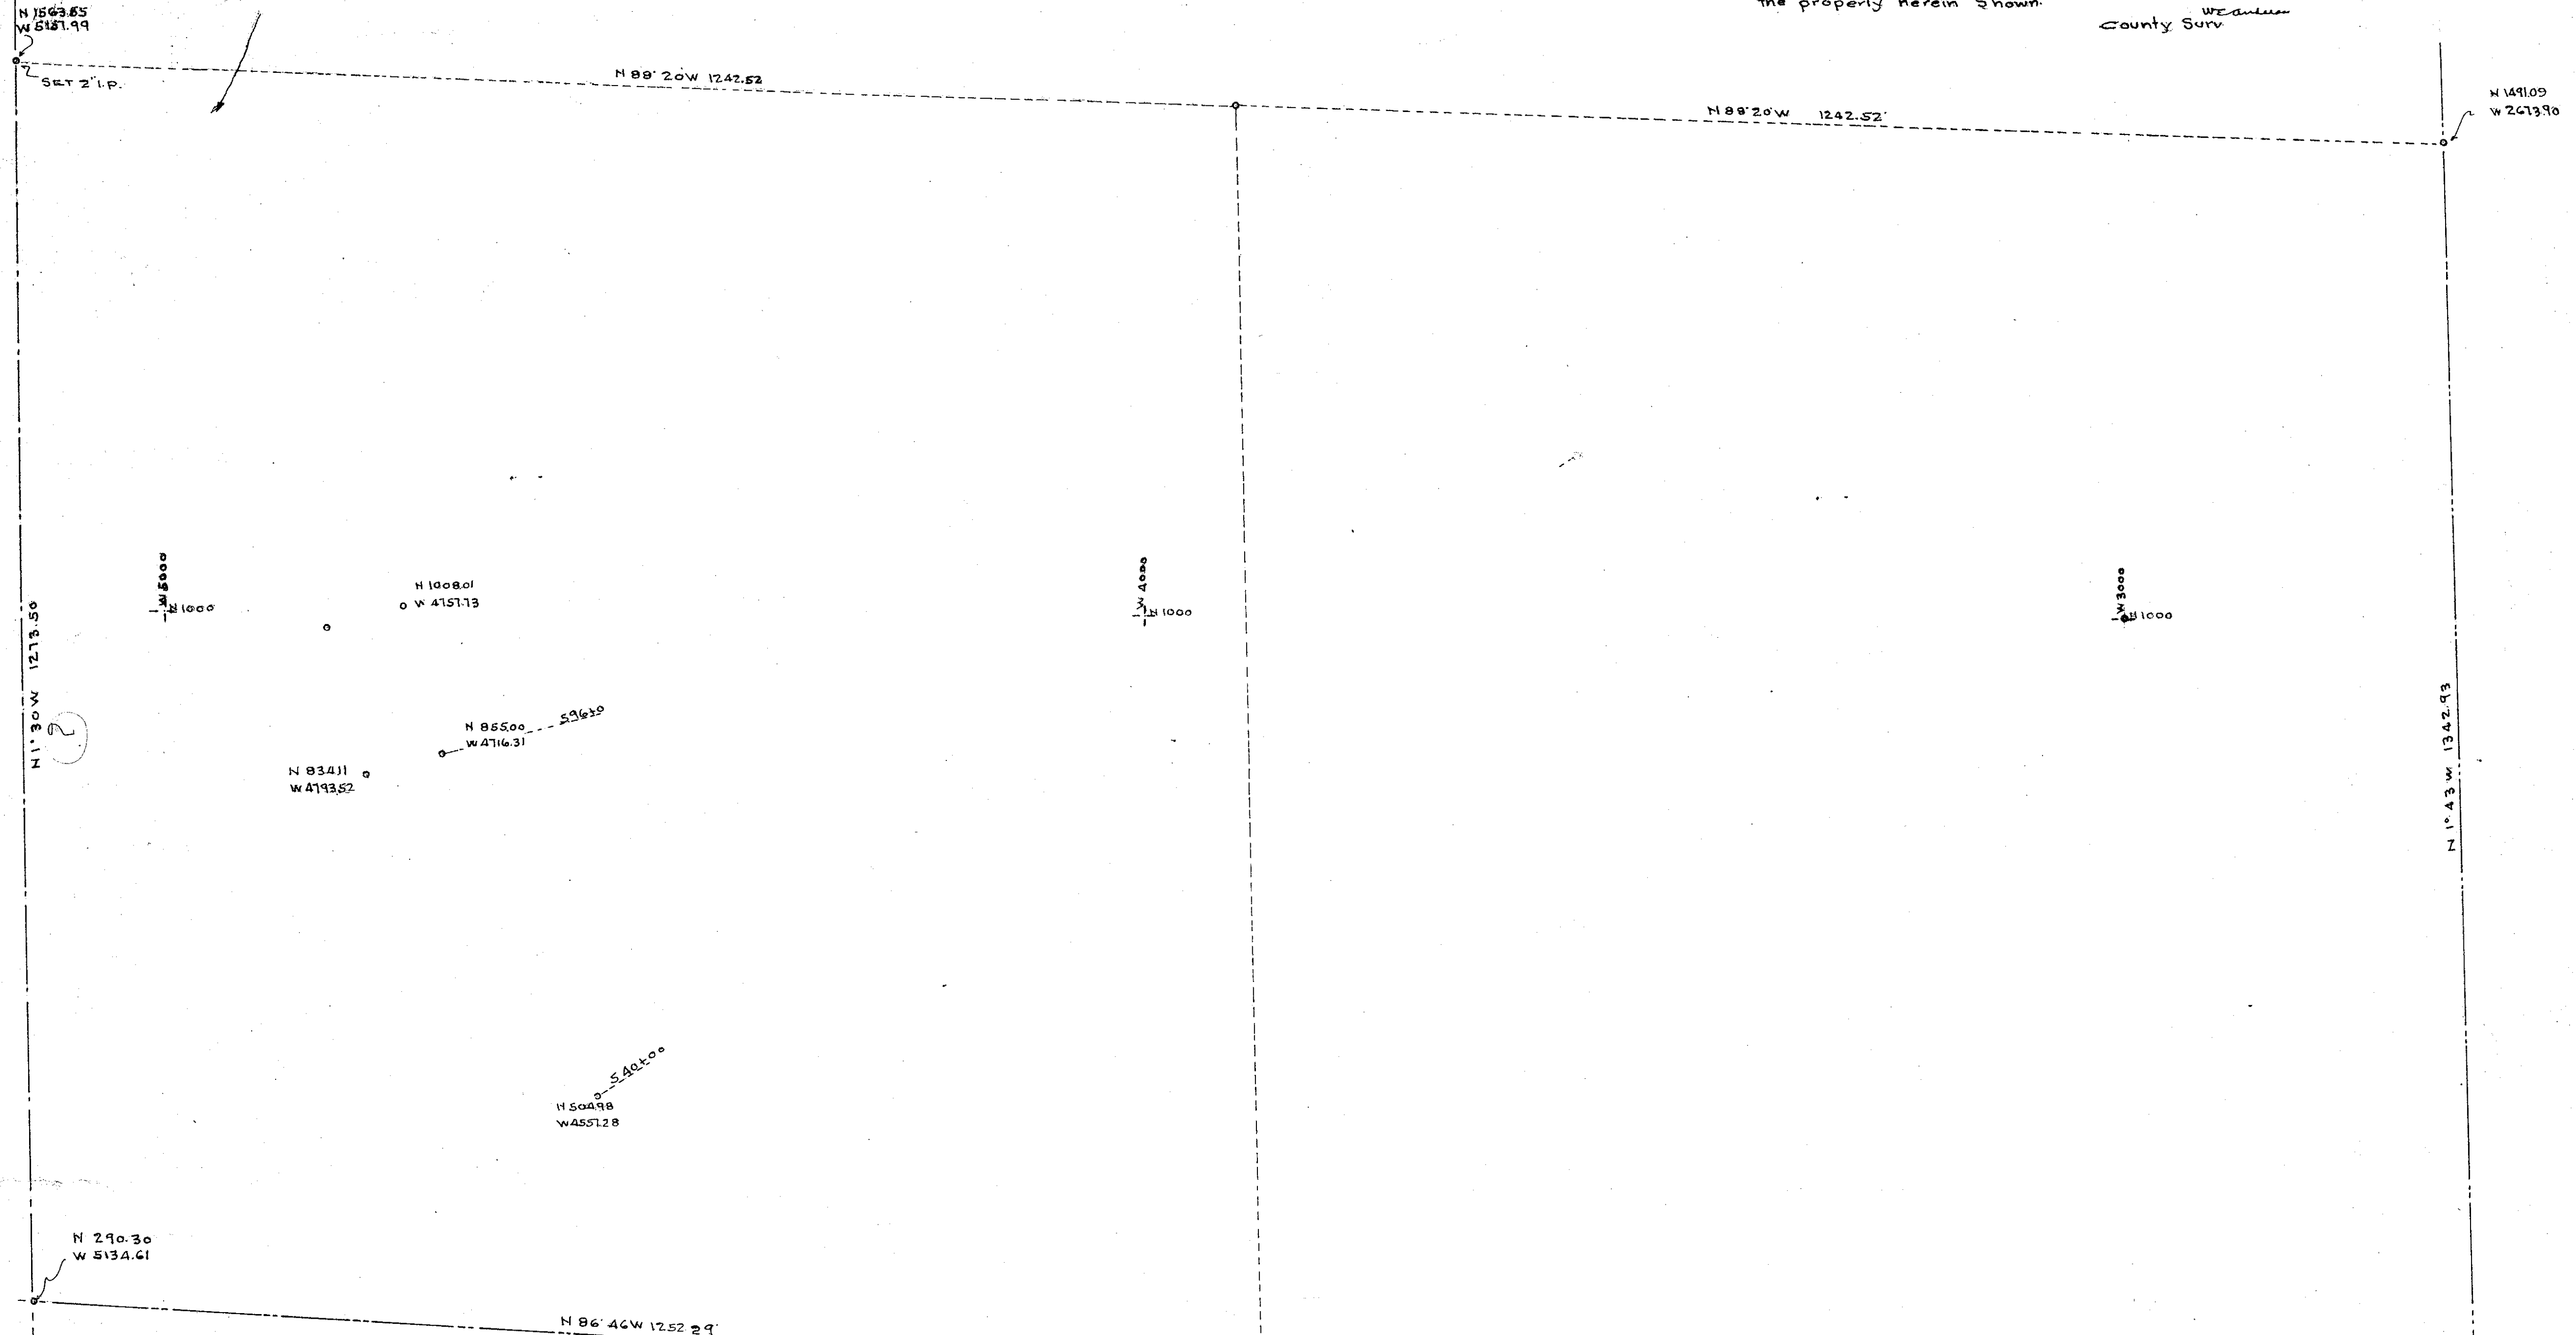

WILSON RIVER

FRED L. GREEN TRACTS
 LOCATED IN S 1/4 OF NW 1/4, N 1/4 OF SW 1/4 OF
 SECTION 10, TWP 13, R 3, W. W. 11
 TILLAMOOK, OREGON
 SCALE 1"=100'

NOTE: ALL COORDINANCE ARE FROM THE 1/4 CORNER ON EAST LINE OF SEC. 10, T. 13, R. 3, W. 11

See B-165 for original (same map)