


Note 1
 All property lines are as they exist on the ground in Lot 12, the steel lines and not shown. All "o" represent iron pipes or stakes on the ground and existing before this subdivision survey. Fencing only on --- lines. New Pipes and Corners placed by this survey shown as "o" on NW. Co. Lot 12 and NE. Lot 12.

W. H. HODSON
 Jan. 1952.

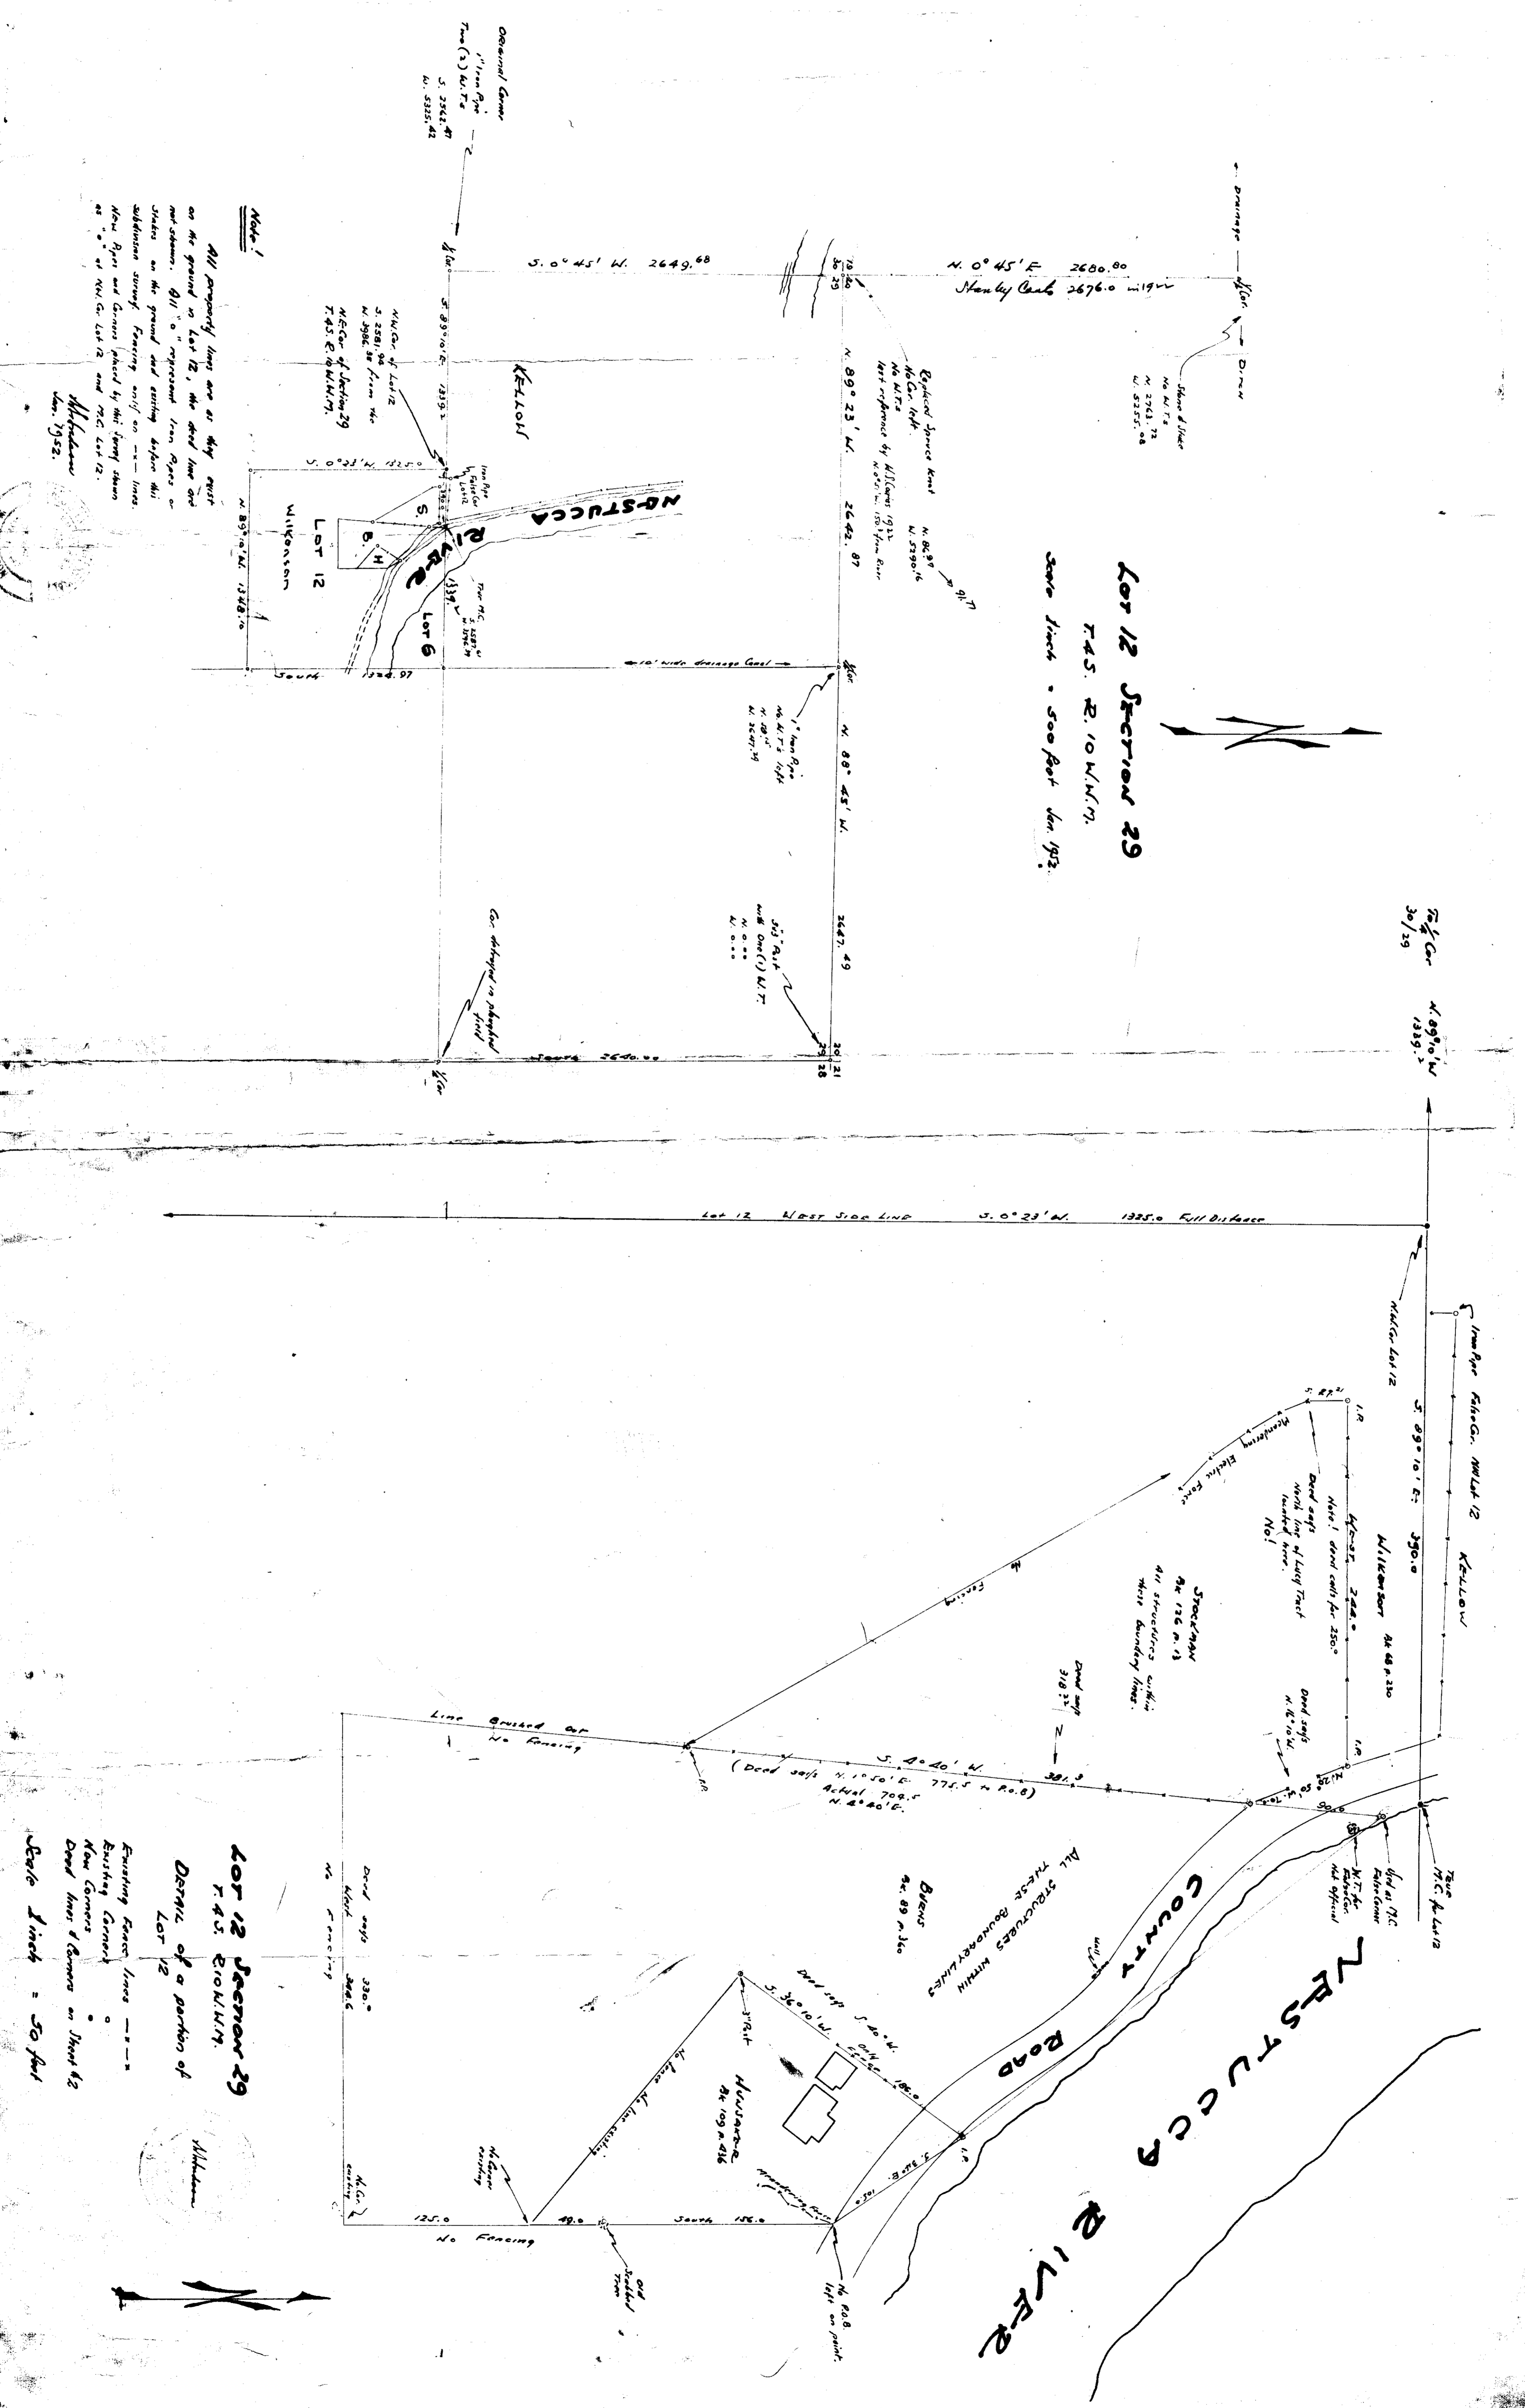

Lot 12 Section 29
 T4S, R10W, N1
 Scale 1 inch = 500 feet Jan. 1952.

Lot 12 Section 29
 T4S, R10W, N1
 Detail of a portion of Lot 12
 Existing fence lines ---
 Existing Corners
 New Corners
 Dead lines & Corners on Street 43
 Scale 1 inch = 50 feet

W. H. HODSON
 Jan. 1952.

