




PLAN
Scale = 1" = 100 FT.

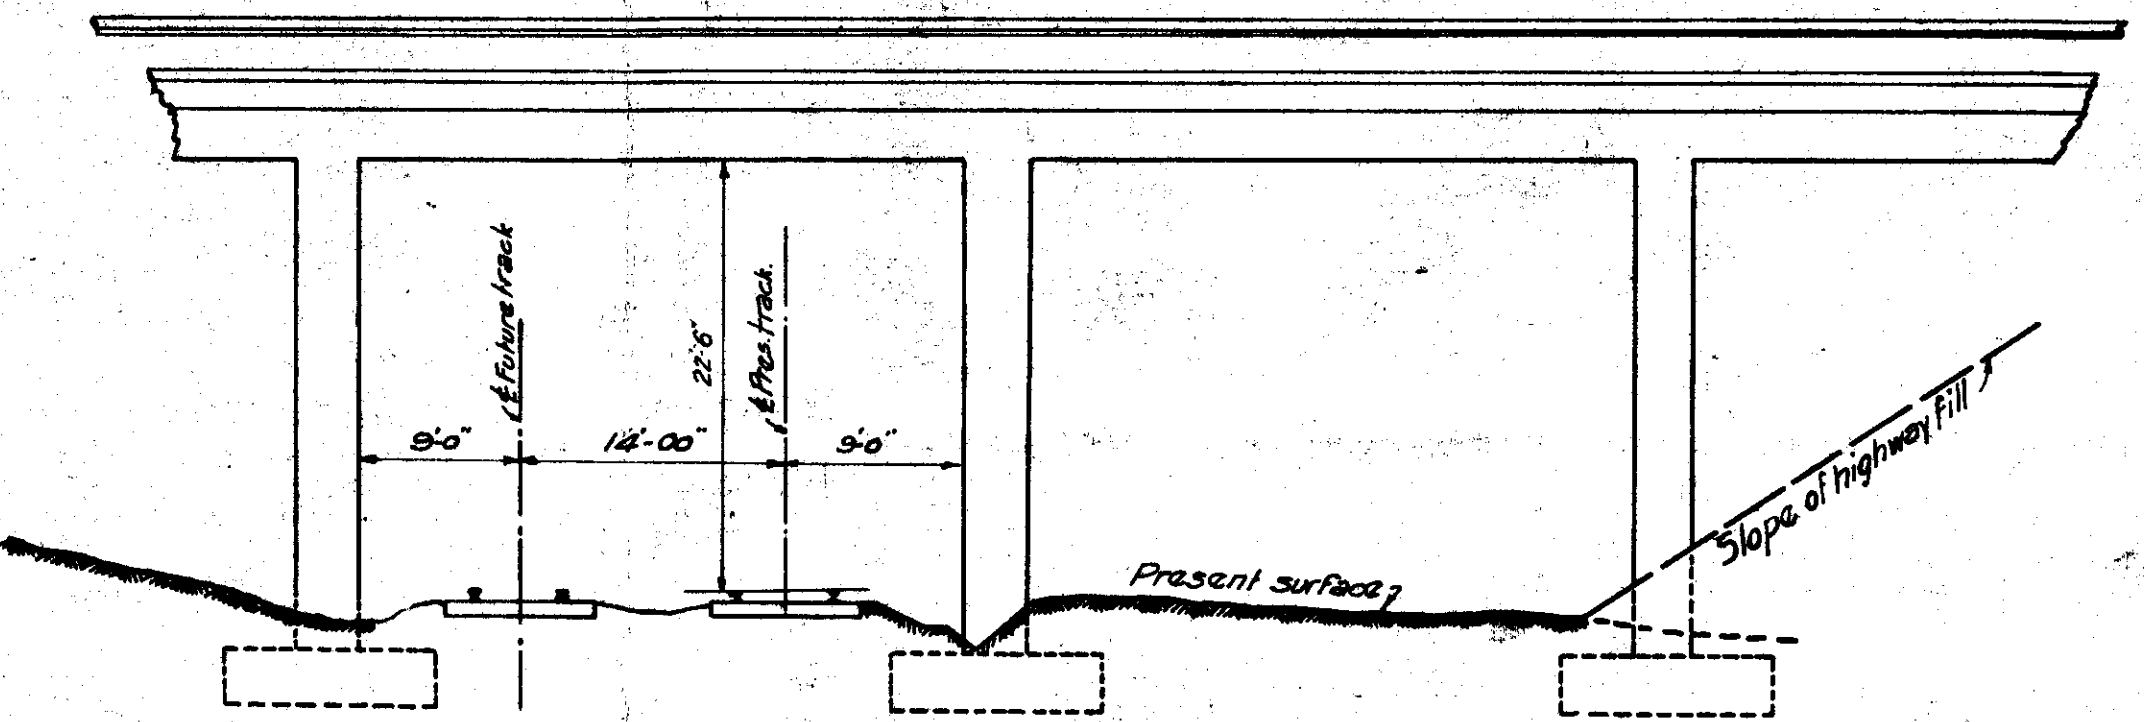

SECTION LOOKING TOWARD PORTLAND
Scale = 1" = 10 Feet.

- LEGEND
- Location of highway shown red.
 - Easement to State outlined in red and shaded red.
 - S.P.Co. Right of Way.
 - County Road to be closed outlined and tinted in yellow.
 - Right of Way acquired by resolution outlined in red and tinted brown.

SOUTHERN PACIFIC CO.
TILLAMOOK BRANCH
JUNO
ROOSEVELT HIGHWAY OVER XING
Scales shown e.e.f. Aug. 27, 1930
FORM 30 P.D. 12849 - 9-16-30

F40-136

Prepared in the Office of Division Engineer - Portland Oregon

