



SURVEYOR'S CERTIFICATE
 I, J.L. CARLICH DO HEREBY CERTIFY THAT THIS MAP
 TRULY REPRESENTS DATA FROM ADRES' TAKEN, DURING
 AN ACTUAL SURVEY MADE BY ME IN SEPTEMBER, 1954
 J.L. Carlich

SECTION CORNER
 T.I.S., R.I.O.W., WM.
 1 1/2" I. PIPE
 (FOUND) 12 17
 13 18

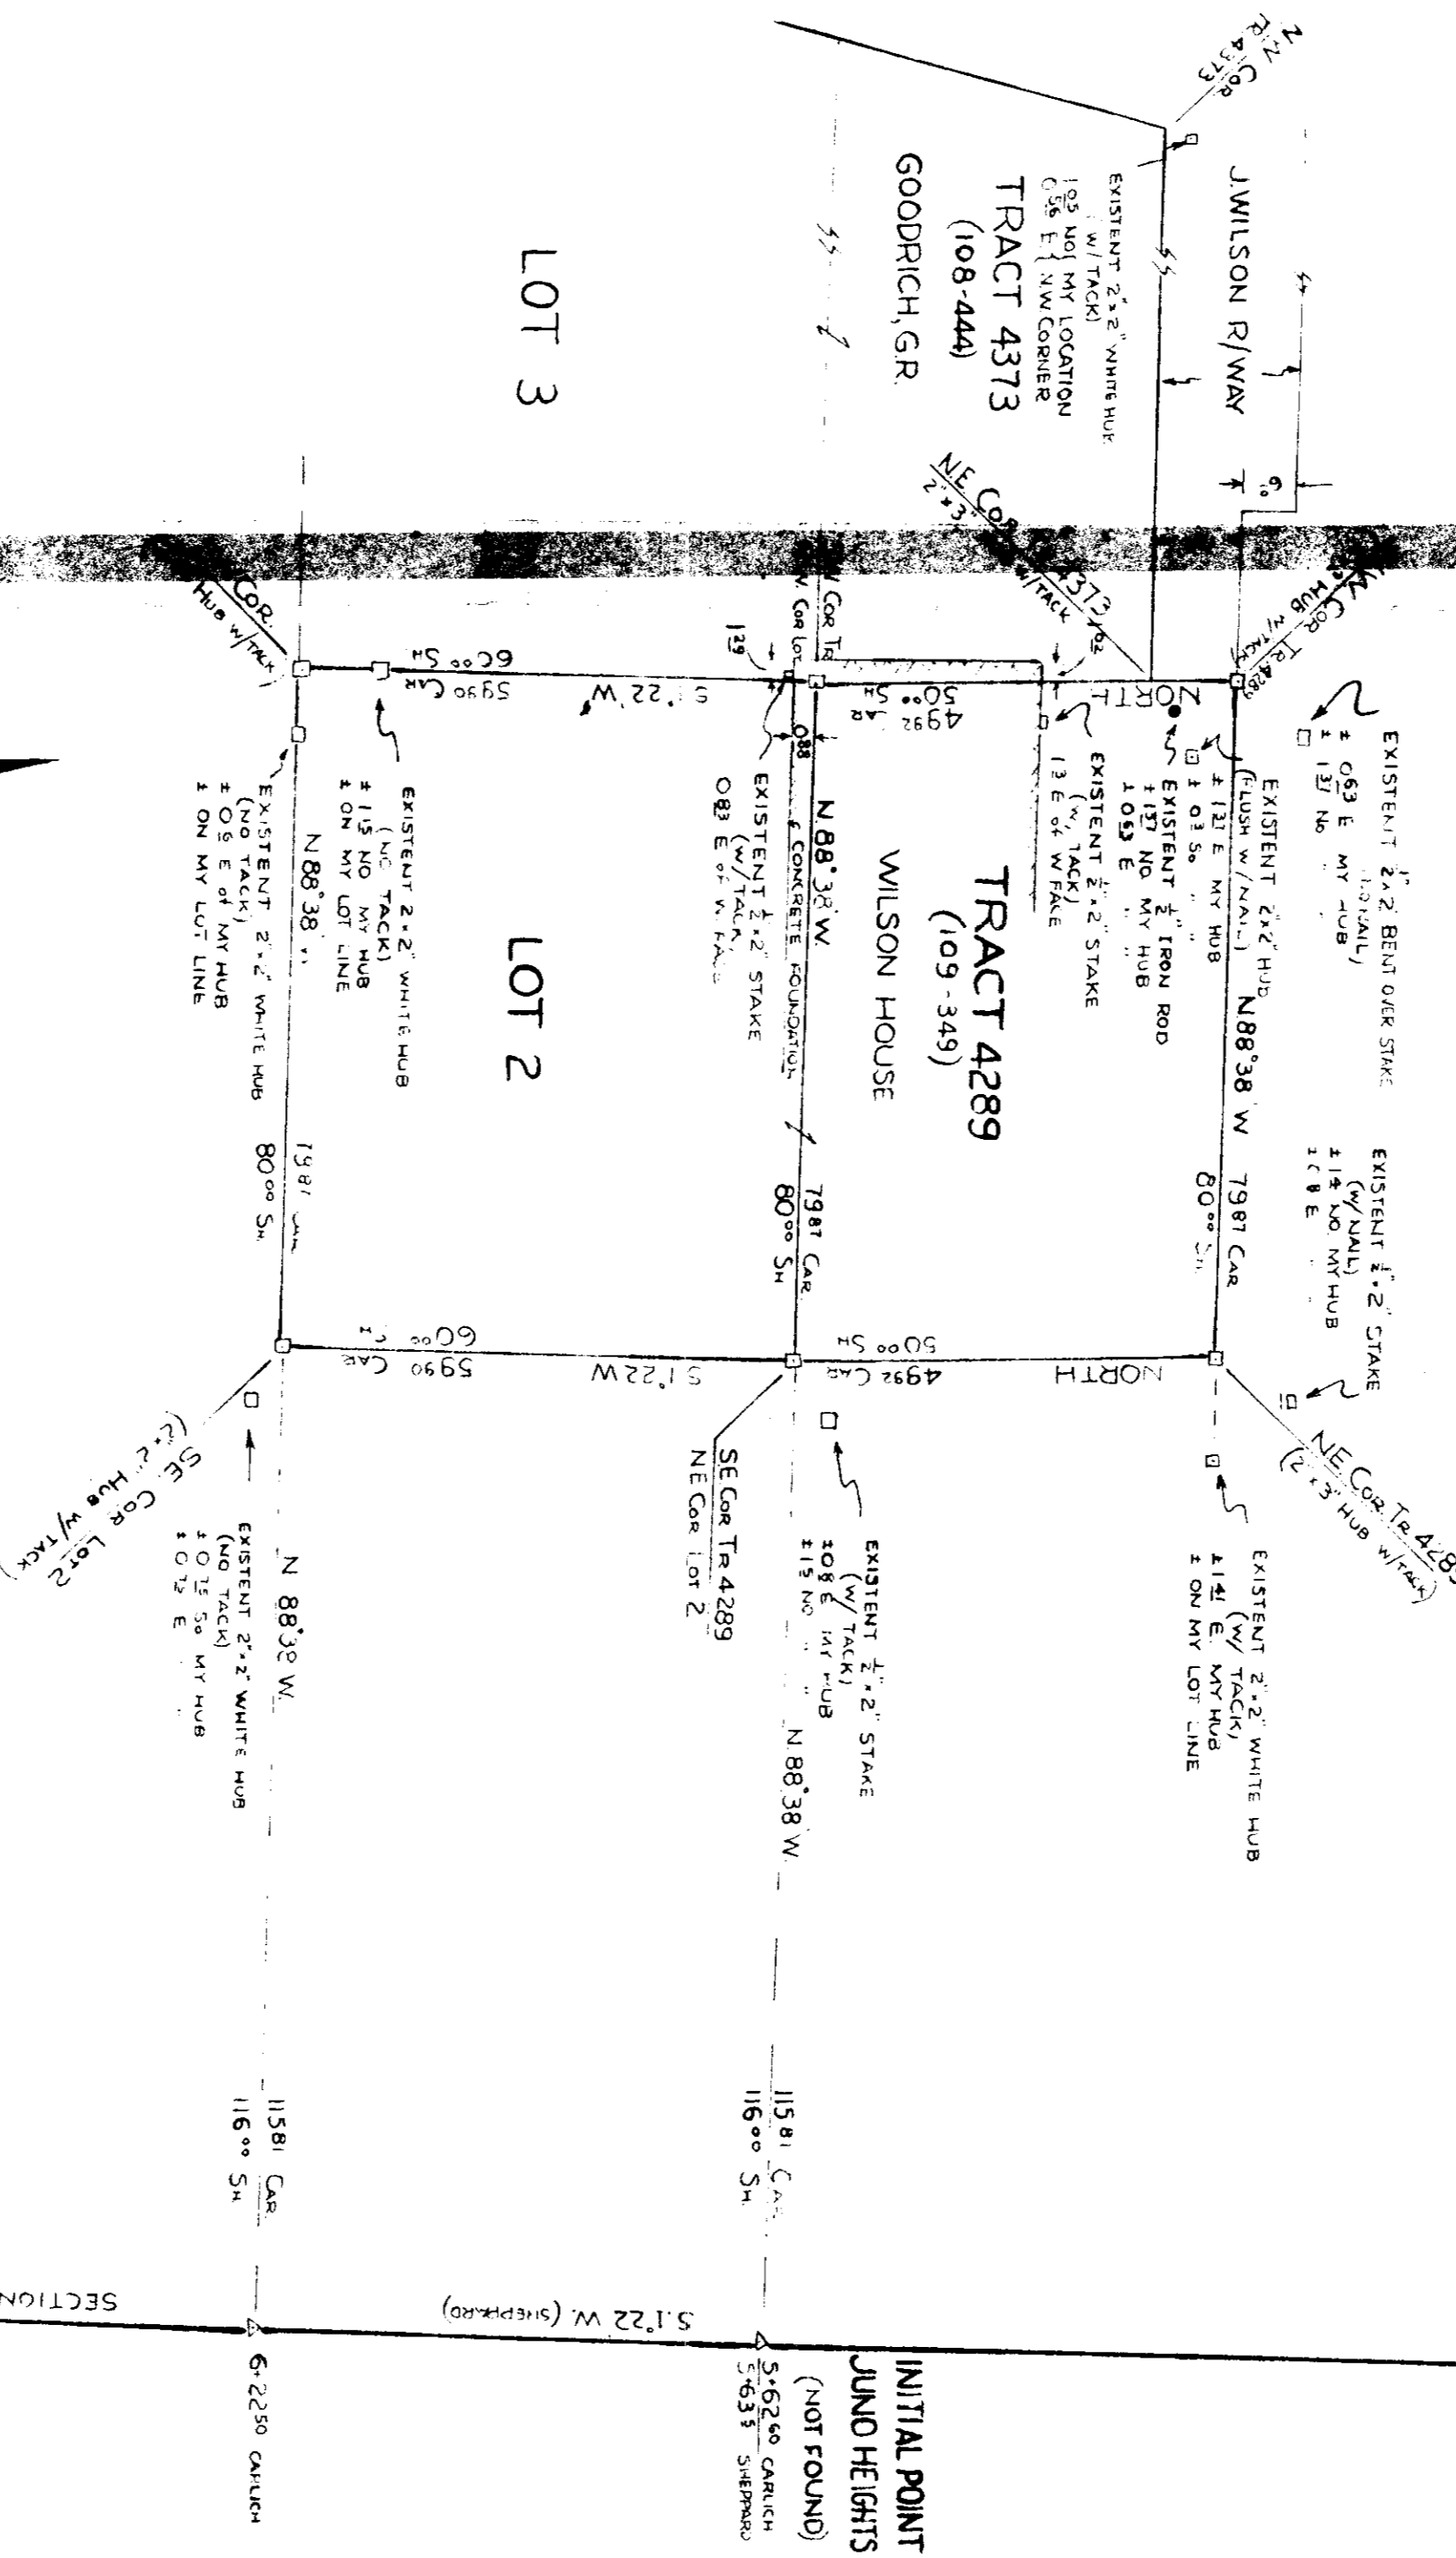

SURVEY MAP
 FOR
J.M. WILSON
 OF
LOT 2, BLOCK 1, JUNO HTS ADDN.
TRACT # 4289
 SECTION 13, T.1.S., R.10.W., WM.
 SCALE 1" = 20 FEET
 NOV. 1954

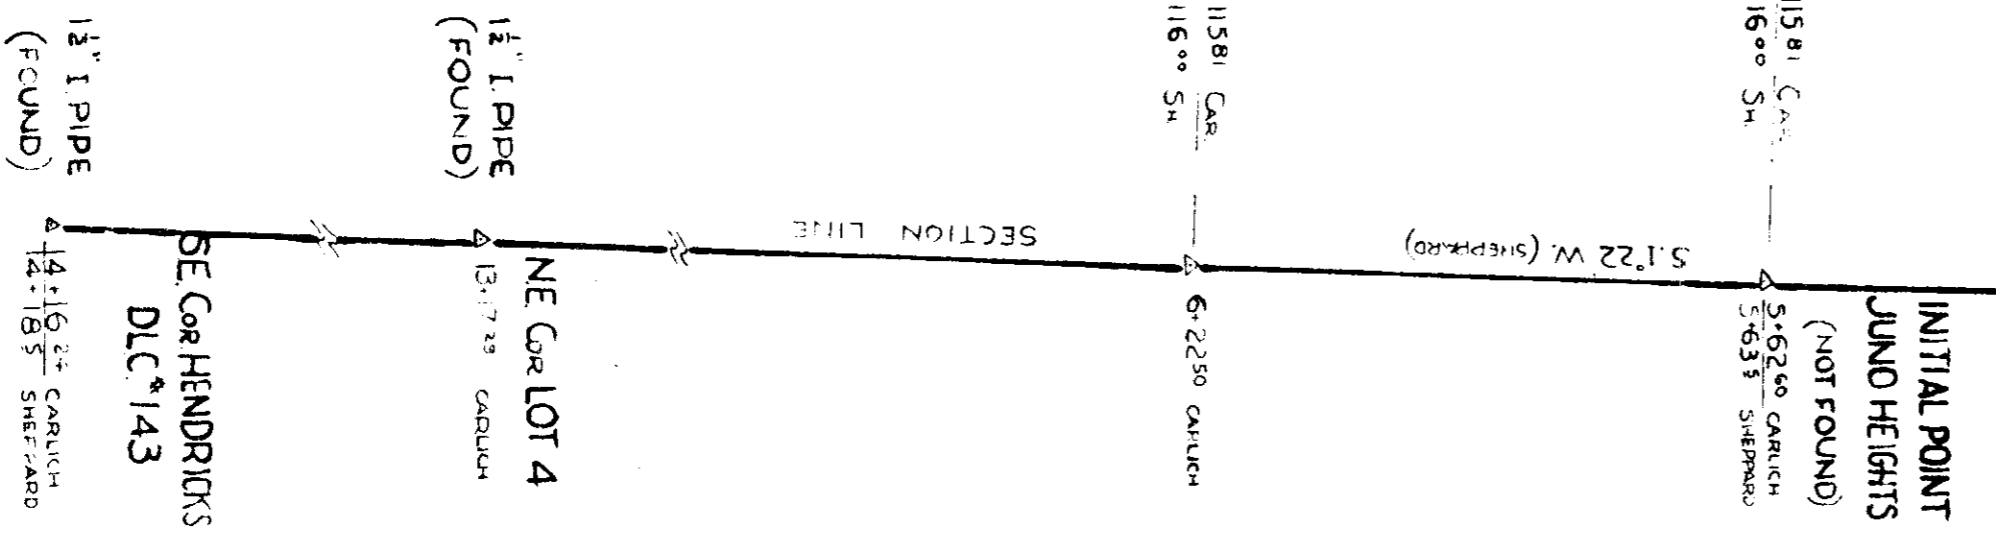

REFER TO : FIELD NOTES, CO SURV OFFICE - CARLICH (CAR)
 JUNO HEIGHTS PLAT & DECLARATION - SHEPPARD (SH)

ADDITIONAL
 NOV. 1954
 J.L. Carlich

F-40-157

5457 F-40-157