


THREE RIVERS BRIDGE OREGON COAST HIGHWAY TILLAMOOK COUNTY				SHEET No. 2
FED. ROAD DIST. No.	STATE	PROJECT NUMBER	FISCAL YEAR	TOTAL SHEETS
8	OREGON	F 153(5)		See Index

FINAL SURVEY
SURVEYED, PLOTTED,
NOTE BOOK, TEMPLATE,
NO. AREAS CHECKED.

ORIGINAL SURVEY
SURVEYED, PLOTTED,
NOTE BOOK, TEMPLATE,
NO. AREAS CHECKED.

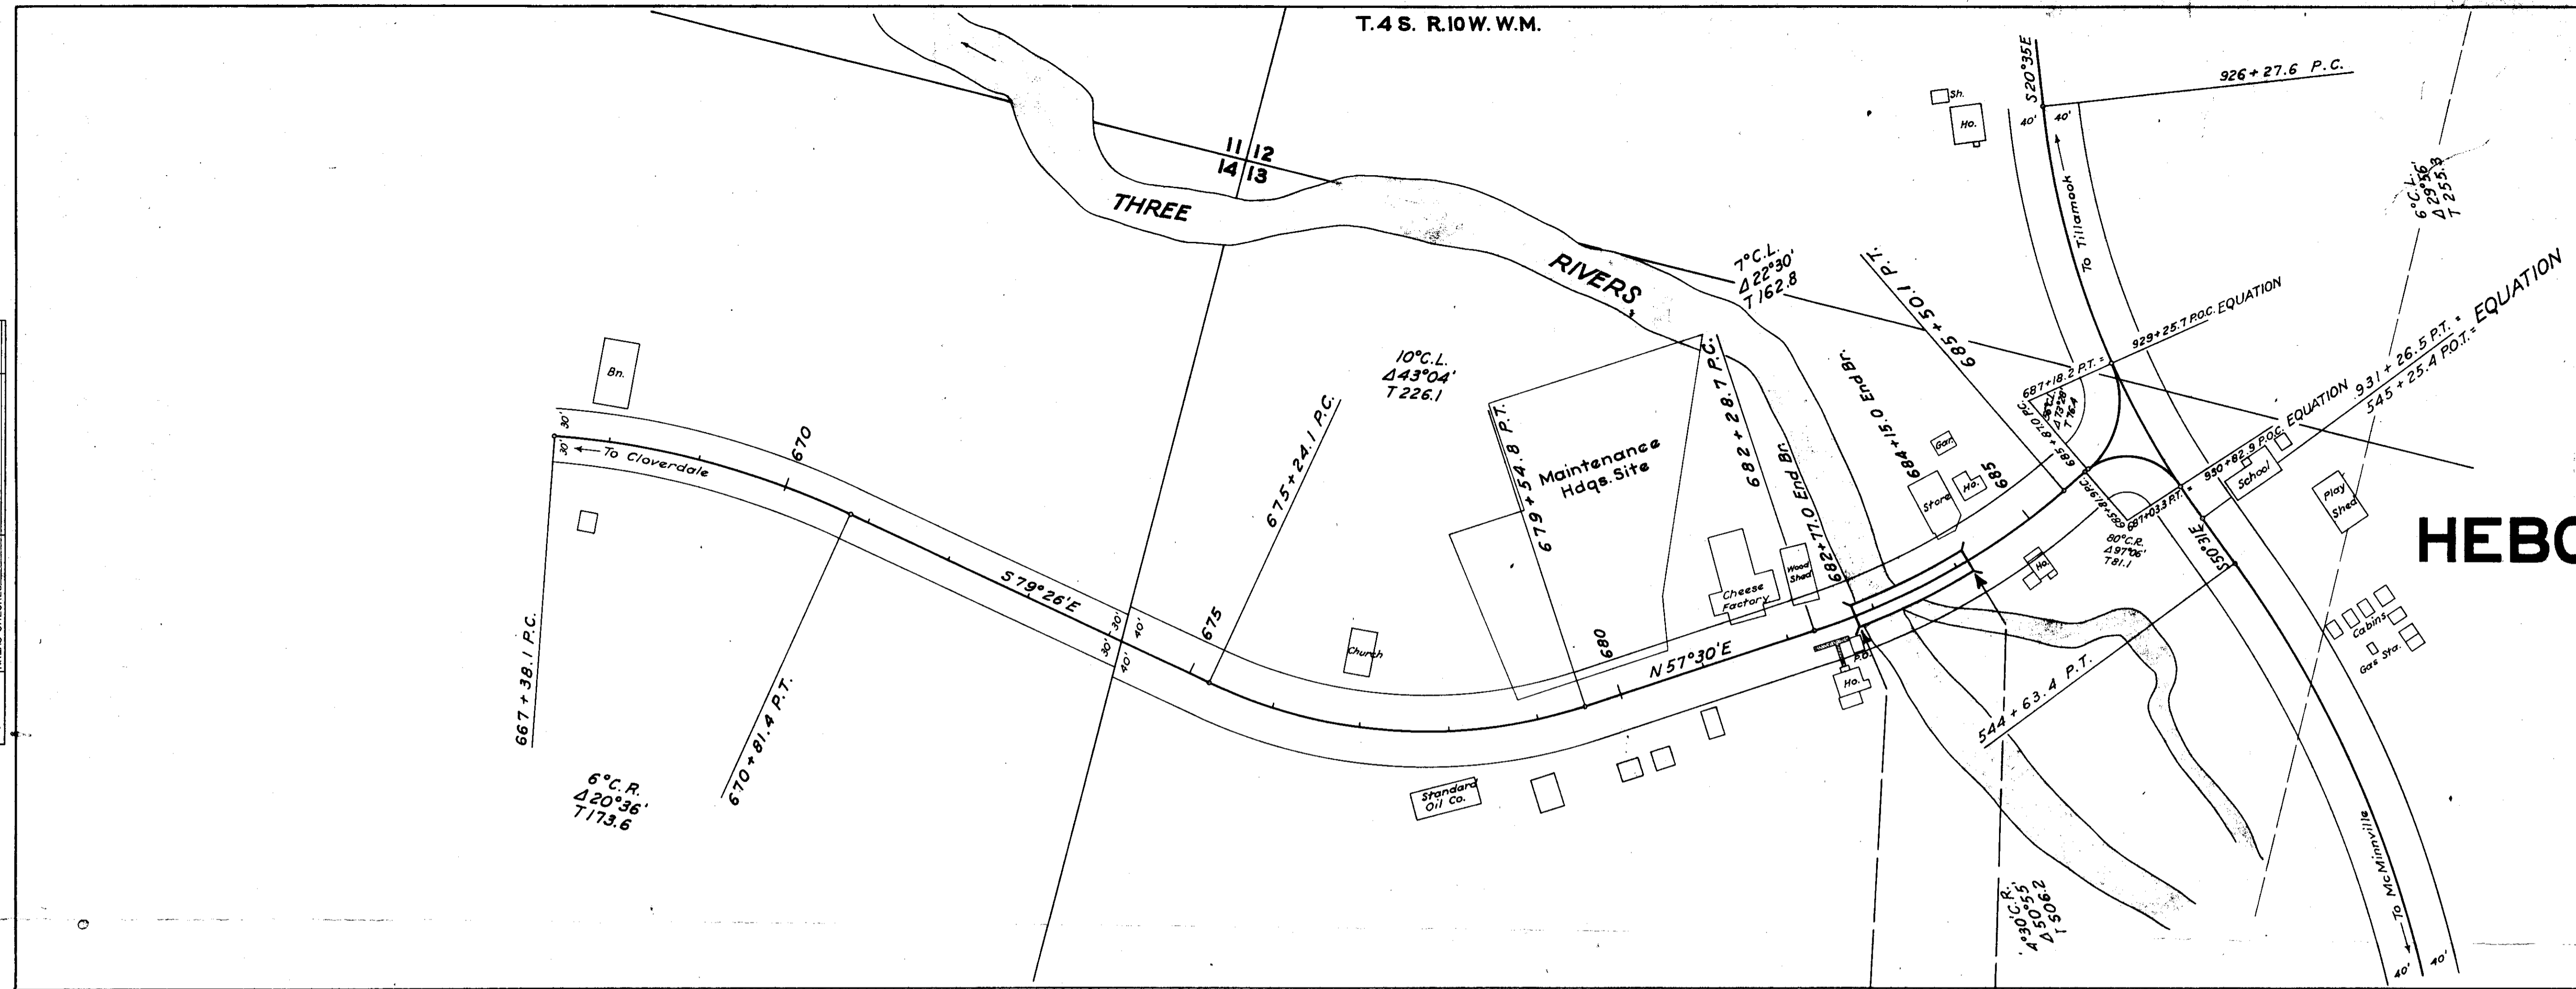

SUMMARY

Item	Unit	Net Quantity	Allowance	Total
Removal of old bridge and provision for traffic	All	All	0	All
Shoring, Cribbing, Etc.	All	All	0	All
Structural Excavation	Cu. Yd.	204	16	220
Structural Excavation below elevations shown	Cu. Yd.	0	10	10
Class "A" Concrete	Cu. Yd.	241	14	255
Metal Reinforcement	Lbs.	52,800	2,600	55,400
Metal Handrail	Lin. Ft.	280	10	290

