



PACIFIC

OCEAN

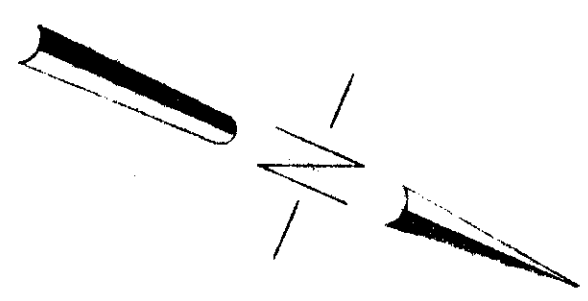

NOTE: All lift stations installed under Schedule IV.

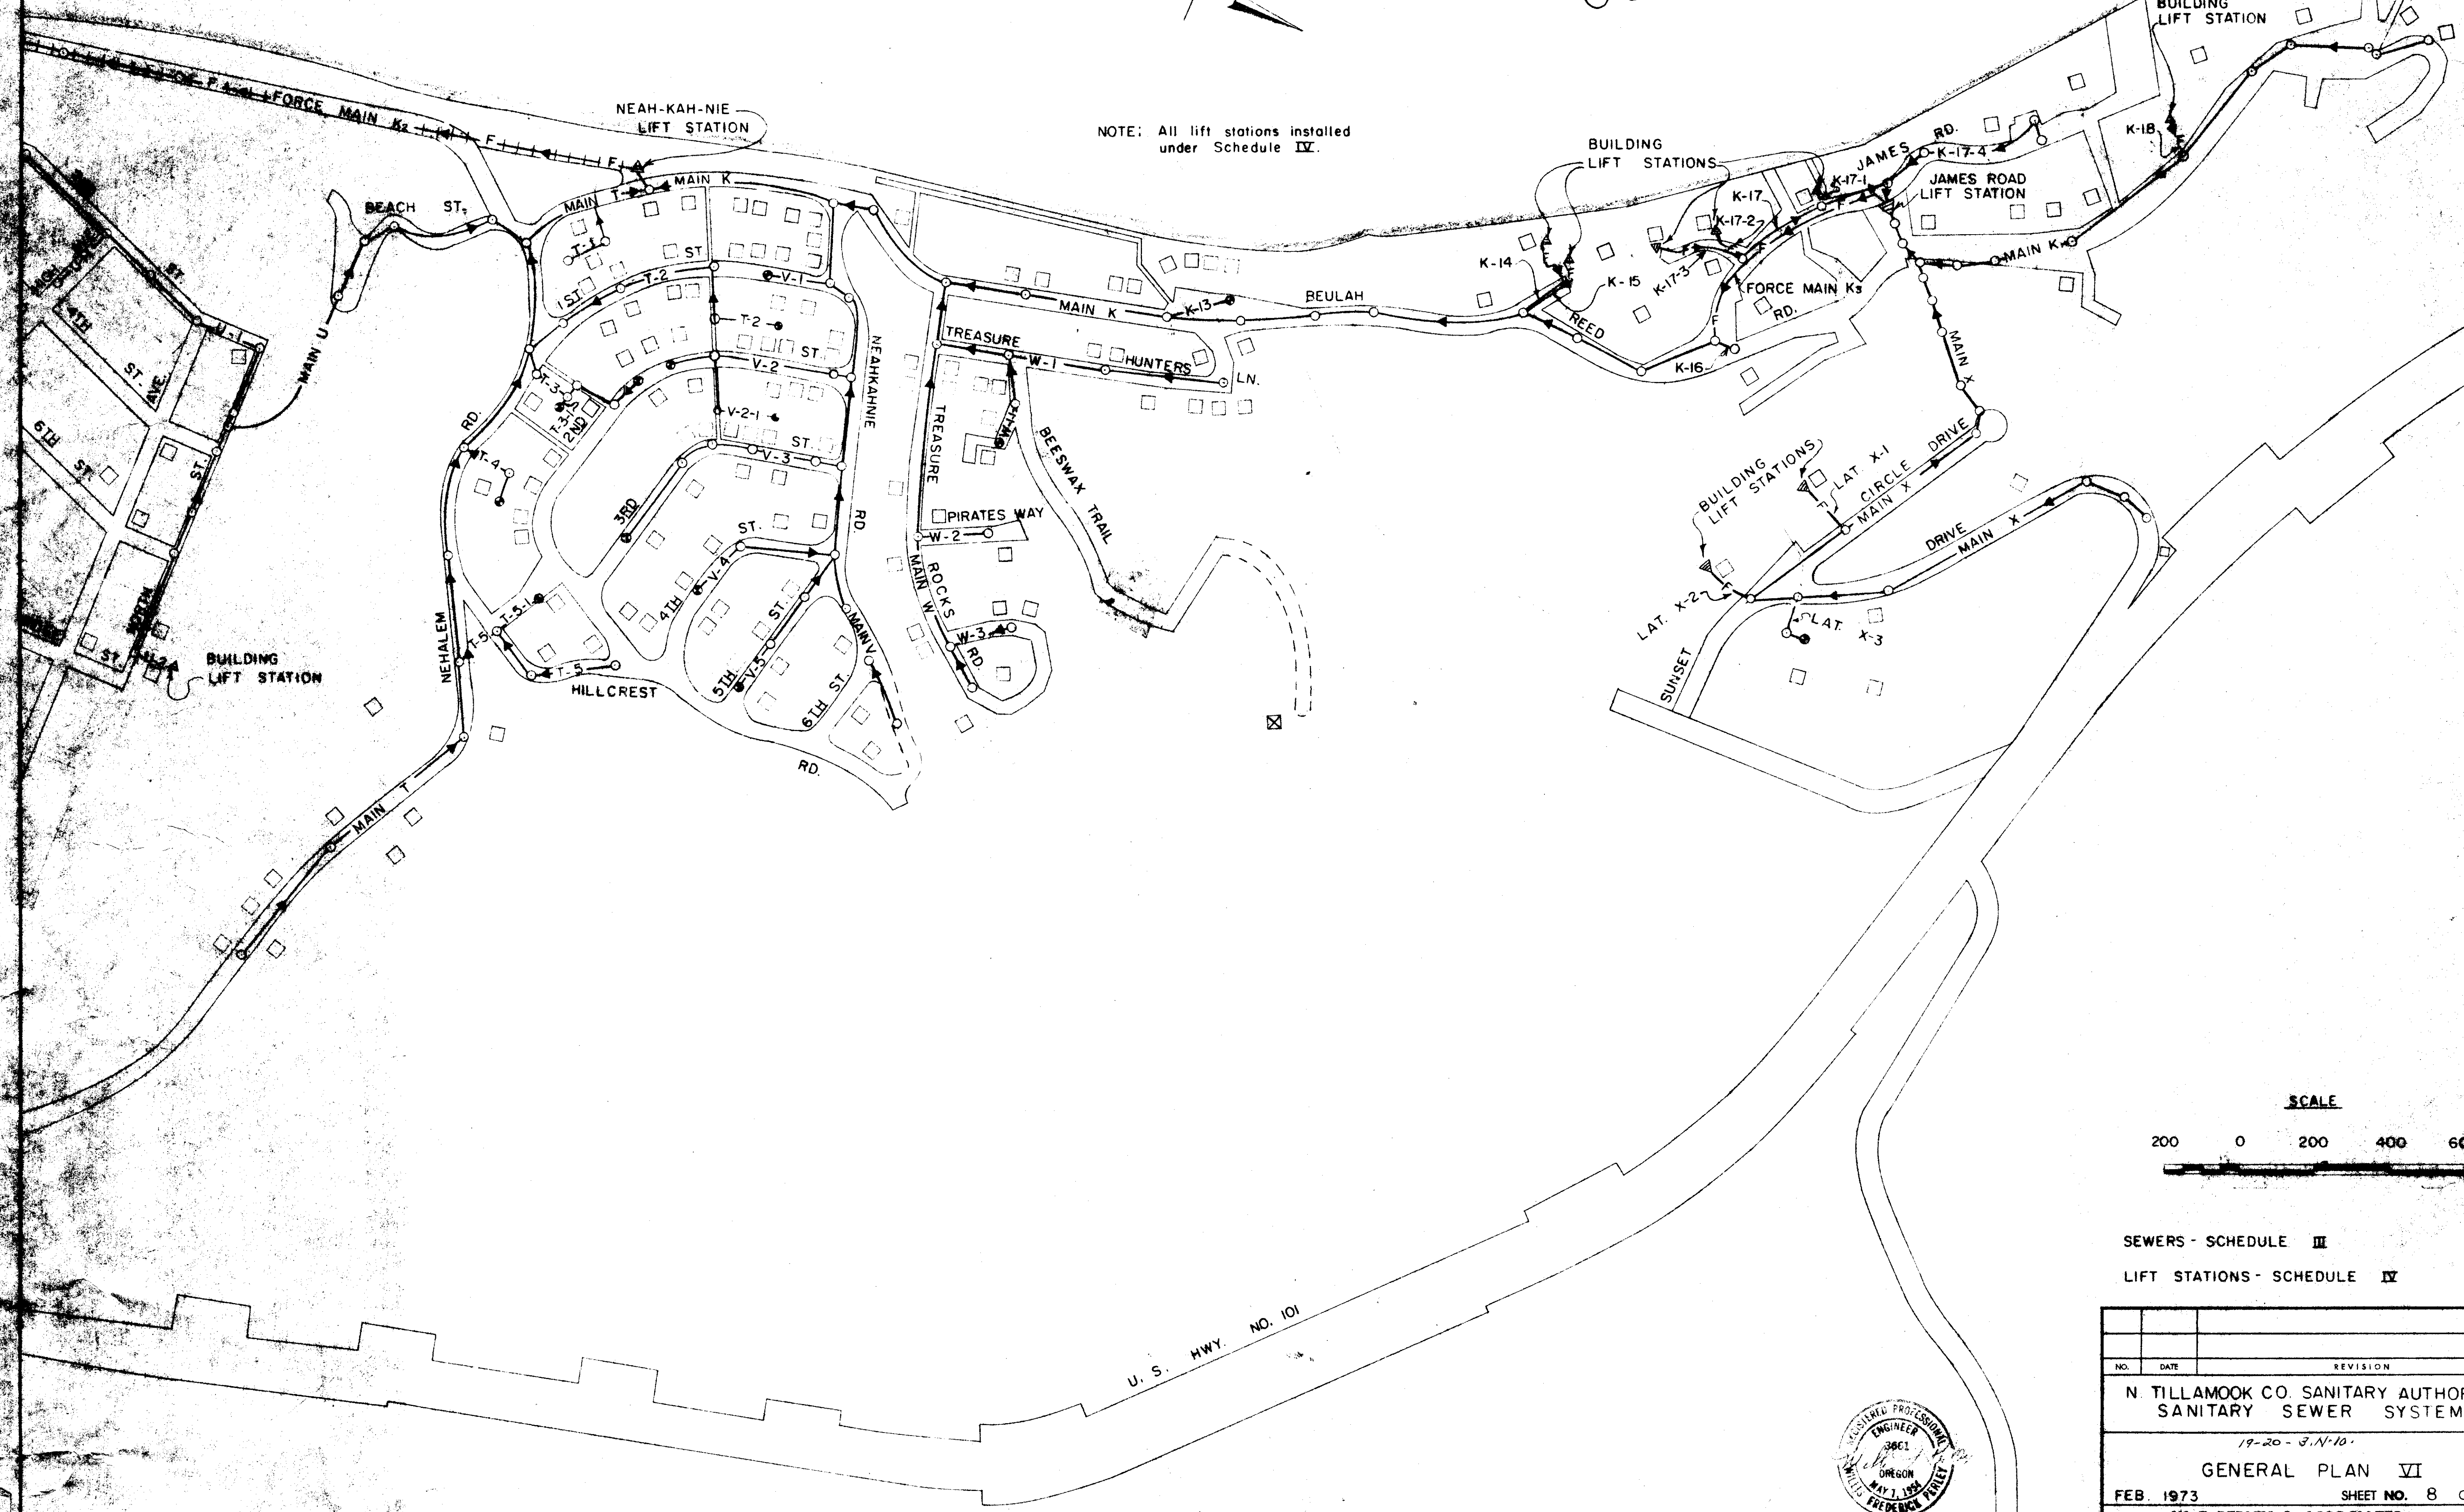

SCALE



SEWERS - SCHEDULE III
LIFT STATIONS - SCHEDULE IV

NO.	DATE	REVISION
N. TILLAMOOK CO. SANITARY AUTHORITY SANITARY SEWER SYSTEM		
19-20 - 3, N-10		
GENERAL PLAN VI		
FEB. 1973	SHEET NO. 8	OF 14
W. F. PERLEY & ASSOCIATES CONSULTING ENGINEERS - PLANNERS PORTLAND, OREGON		FILE NO. F 731

