


Note:  
George Deed Meridian  
0°30' Left of True Meridian

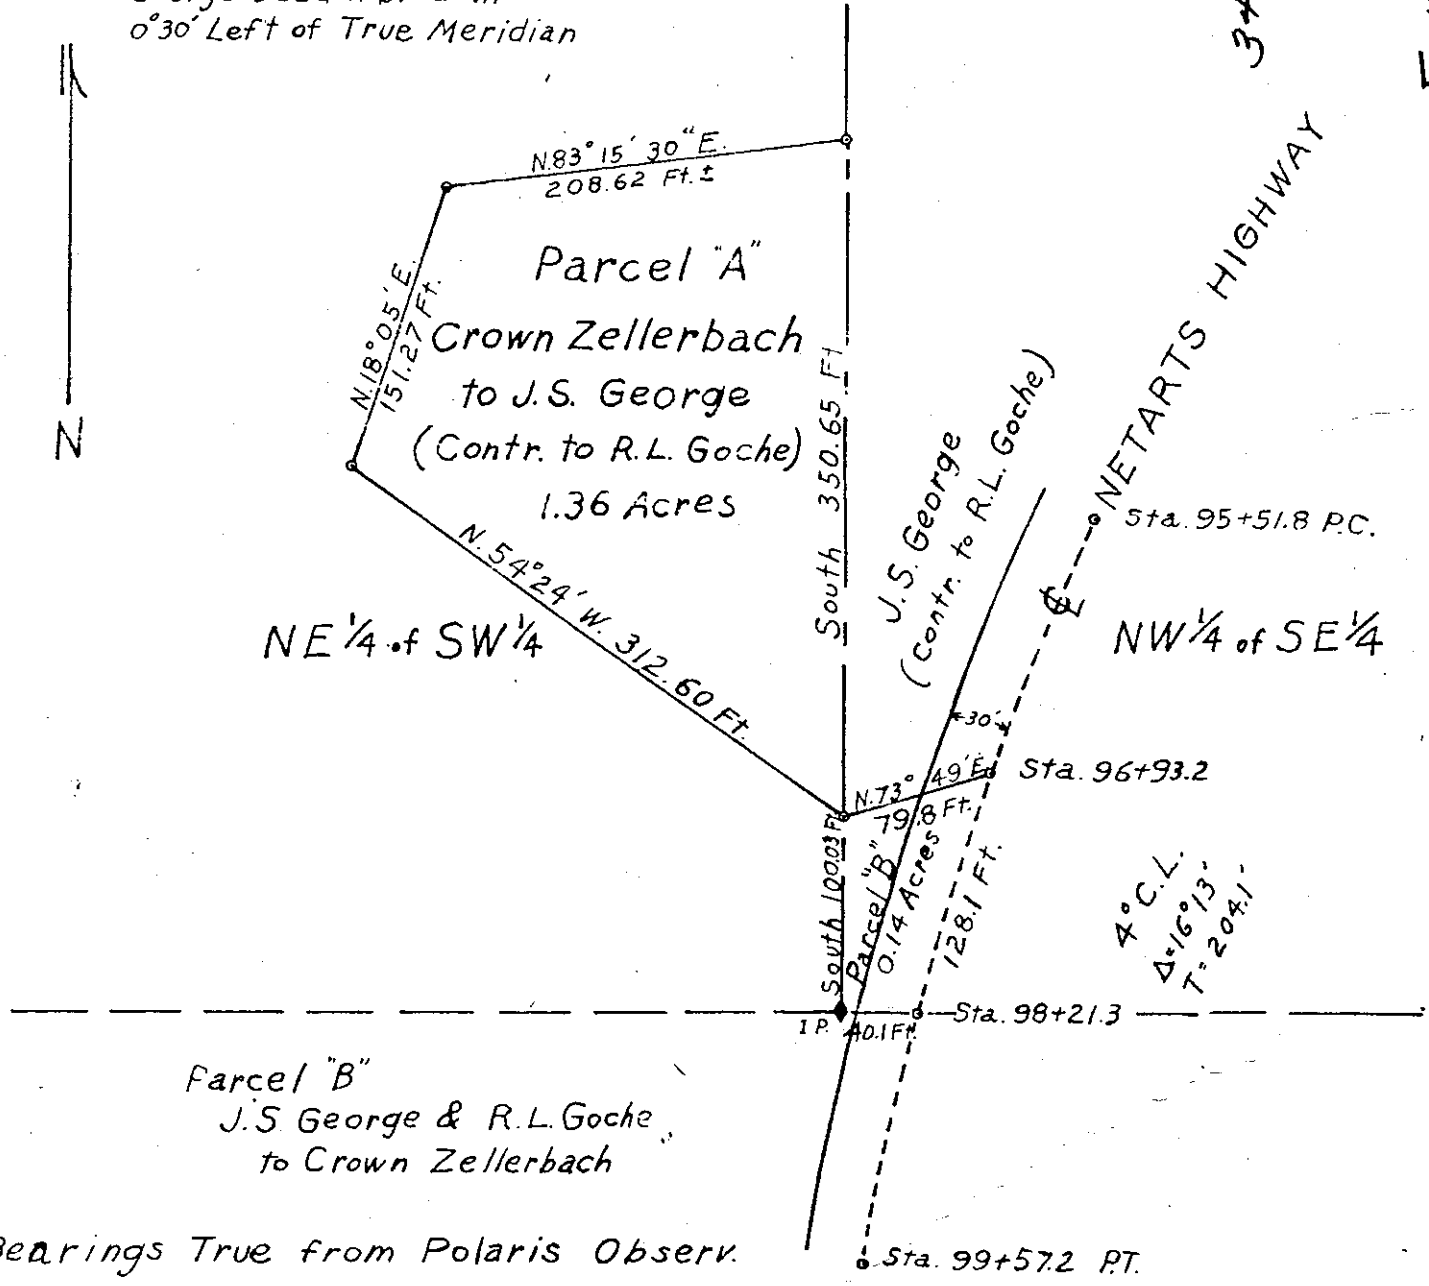

34-1-S-10.  
F-40-327

CROWN ZELLERBACH CORPORATION  
and GEORGE-GOCHE EXCHANGE  
Sec. 34, T. 1S, R. 10W., W.M. Tillamook Co.  
C.G.C. Scale 100' = 1" 3/4/58

2/23/80 NOTE

THIS UN-STAMPED PLAT BY C. GORDON COLLARD (C2)  
(SURVEYOR FOR C2) WAS GIVEN THIS OFFICE BY  
R.L. GOCHE. NO PREVIOUS COPIES HAVE BEEN IN  
COUNTY SURVEYOR FILES PREVIOUSLY BEFORE THIS

J.L. Collins, C.S.