


THIS MAP WAS PREPARED FOR ASSESSMENT PURPOSE ONLY

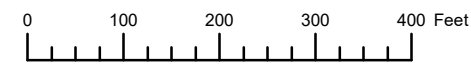

S.E. 1/4 SEC. 13 T.4S. R.11W. W.M.

TILLAMOOK COUNTY

1" = 200'

04S11W13D
HAYSTACK HEIGHTS

CEN

SEE MAP 4S 11W 13

100 TC
33.20 AC.

E 1/4

CANCELLED
900
2301
5500
6400
6500
7900
101
5200
5701
3501

LOT 3

HAYSTACK HEIGHTS

P. PLAT
2006-16

SEE MAP 4S 11W 13

P. PLAT
1992-43

22-1

LOT 4

P. PLAT
2001-05


22-2

SEE MAP 4S 10W 18

P. PLAT
1997-29

P. PLAT
2017-14

P. PLAT
2004-20

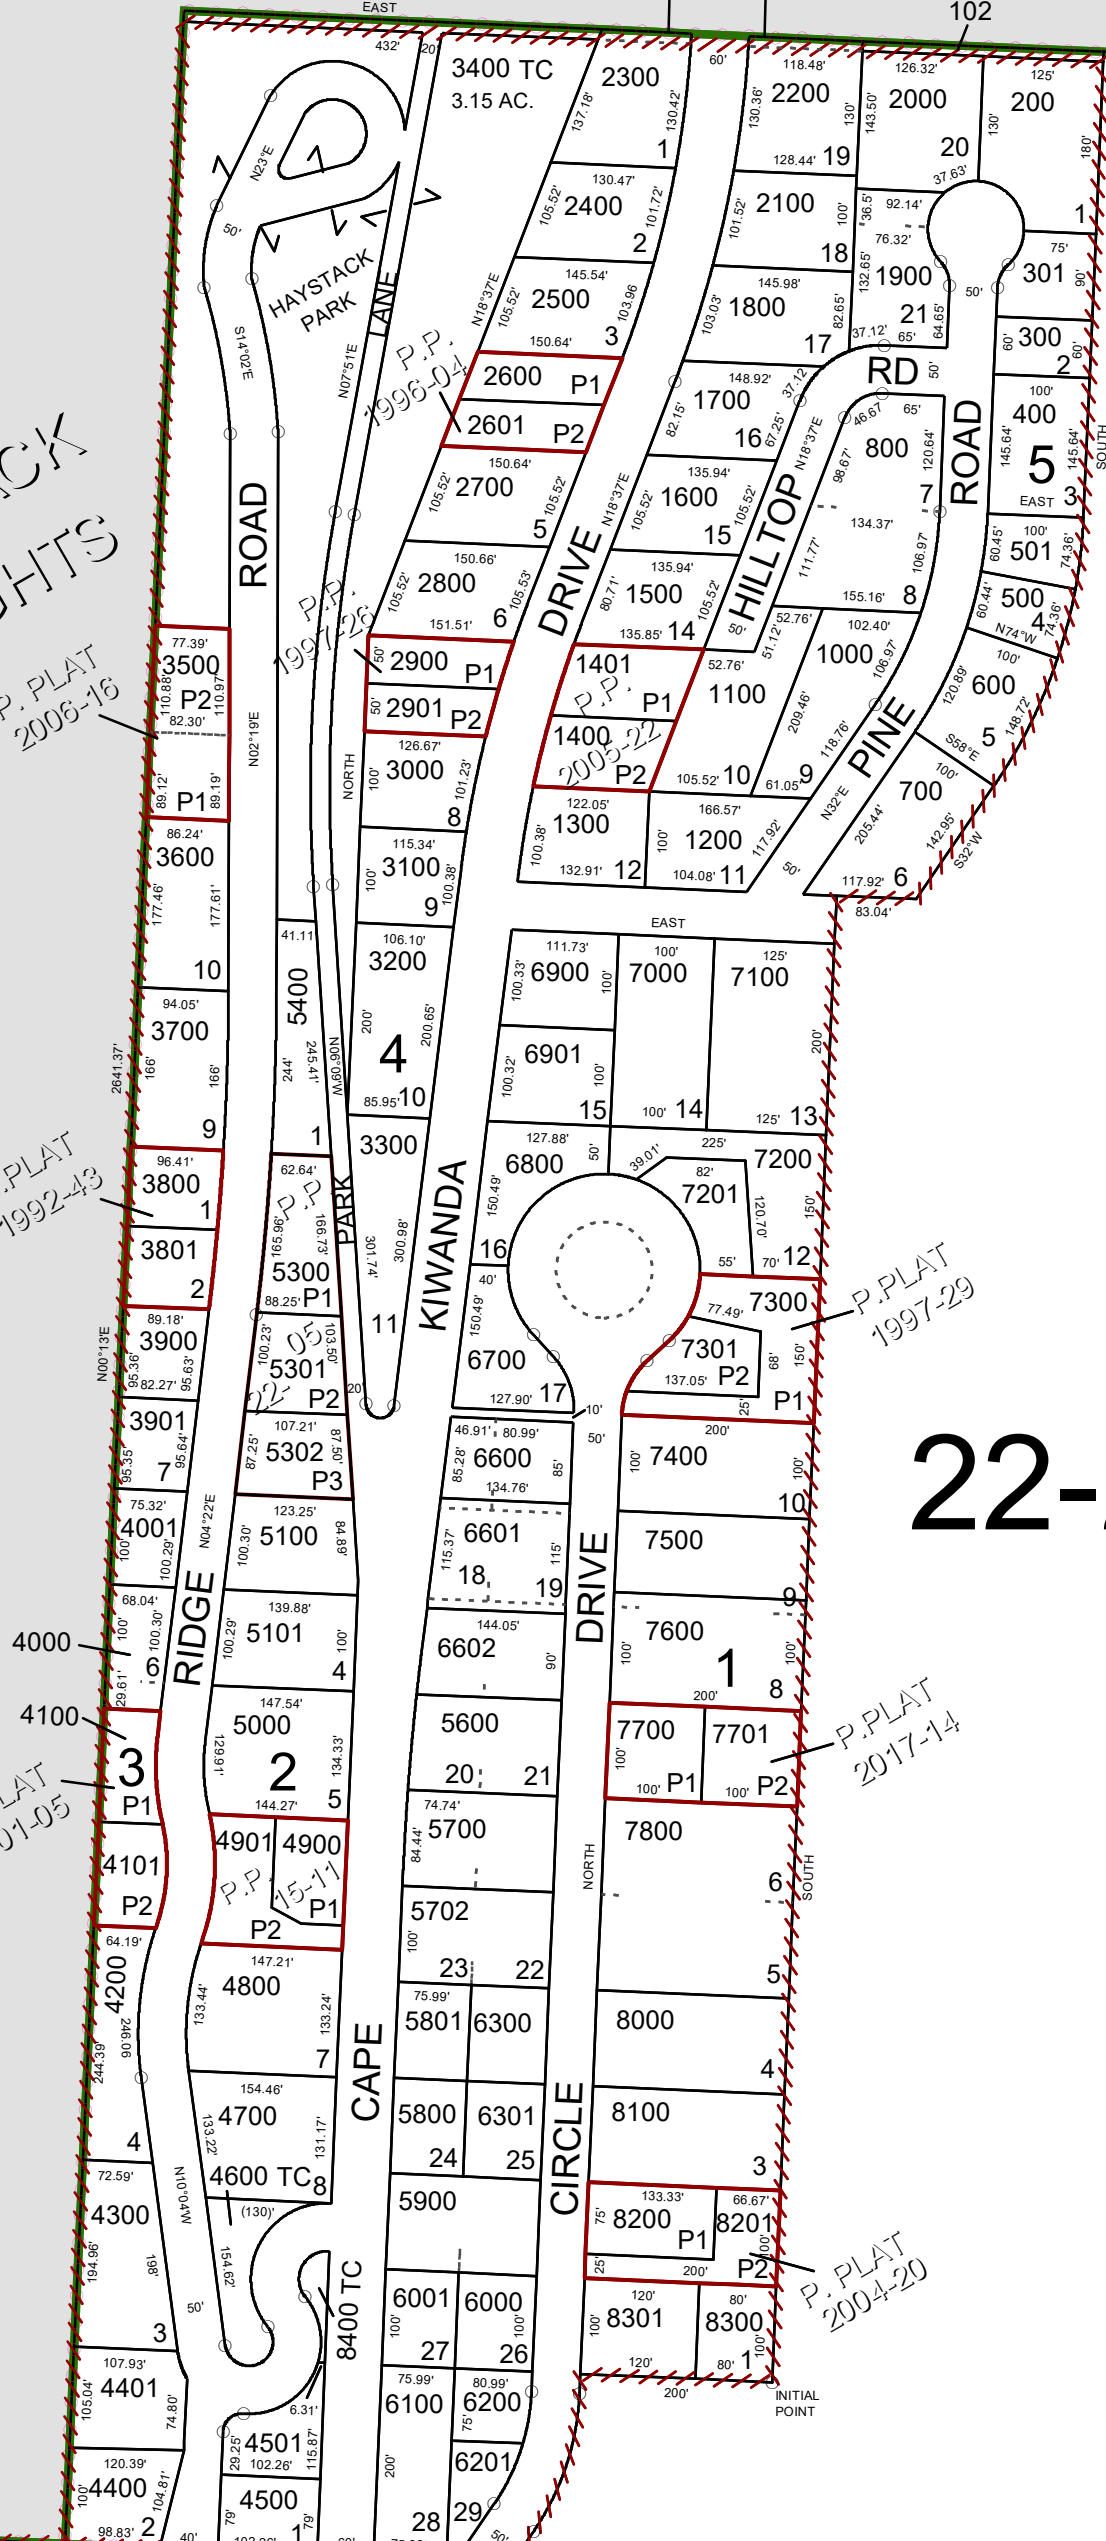

SEE MAP 4S 11W 24AA

13

18

24

19

04S11W13D
HAYSTACK HEIGHTS